

## Budovy B a C

### 2. PODZEMNÍ PODLAŽÍ 2<sup>nd</sup> basement floor

Podlahová plocha sklepů  
cellars total area

#### BUDOVA B


S.02.01	2,99 m <sup>2</sup>	S.02.09	2,68 m <sup>2</sup>
S.02.02	2,59 m <sup>2</sup>	S.02.10	2,68 m <sup>2</sup>
S.02.03	2,59 m <sup>2</sup>	S.02.11	3,30 m <sup>2</sup>
S.02.04	3,18 m <sup>2</sup>	S.02.12	3,30 m <sup>2</sup>
S.02.05	3,18 m <sup>2</sup>	S.02.13	2,47 m <sup>2</sup>
S.02.06	3,18 m <sup>2</sup>	S.02.14	2,47 m <sup>2</sup>
S.02.07	2,51 m <sup>2</sup>	S.02.15	2,40 m <sup>2</sup>
S.02.08	3,08 m <sup>2</sup>		

#### BUDOVA C

S.02.16	2,16 m <sup>2</sup>	S.02.23	2,16 m <sup>2</sup>
S.02.17	1,91 m <sup>2</sup>	S.02.24	2,16 m <sup>2</sup>
S.02.18	1,91 m <sup>2</sup>	S.02.25	2,16 m <sup>2</sup>
S.02.19	1,91 m <sup>2</sup>	S.02.26	2,16 m <sup>2</sup>
S.02.20	1,91 m <sup>2</sup>	S.02.27	2,16 m <sup>2</sup>
S.02.21	1,91 m <sup>2</sup>	S.02.28	2,16 m <sup>2</sup>
S.02.22	2,92 m <sup>2</sup>		

**Upozornění:** Plochy jednotlivých místností jsou pouze orientační. Vyobrazené zařízení v plánech bytů (nábytek, kuch. linka, el. spotřebiče atd.) není součástí dodávky. Rozsah dodávky je specifikován ve standardu. Investor si vyhrazuje právo na drobné úpravy.

**Note:** This drawing is for illustration only. The set up of interior (furniture, kitchen, el. appliance, etc.) featured in the apartment drawings is not subject of delivery. The scope of delivery is specified in the standard. The investor reserves the right to implement minor changes.

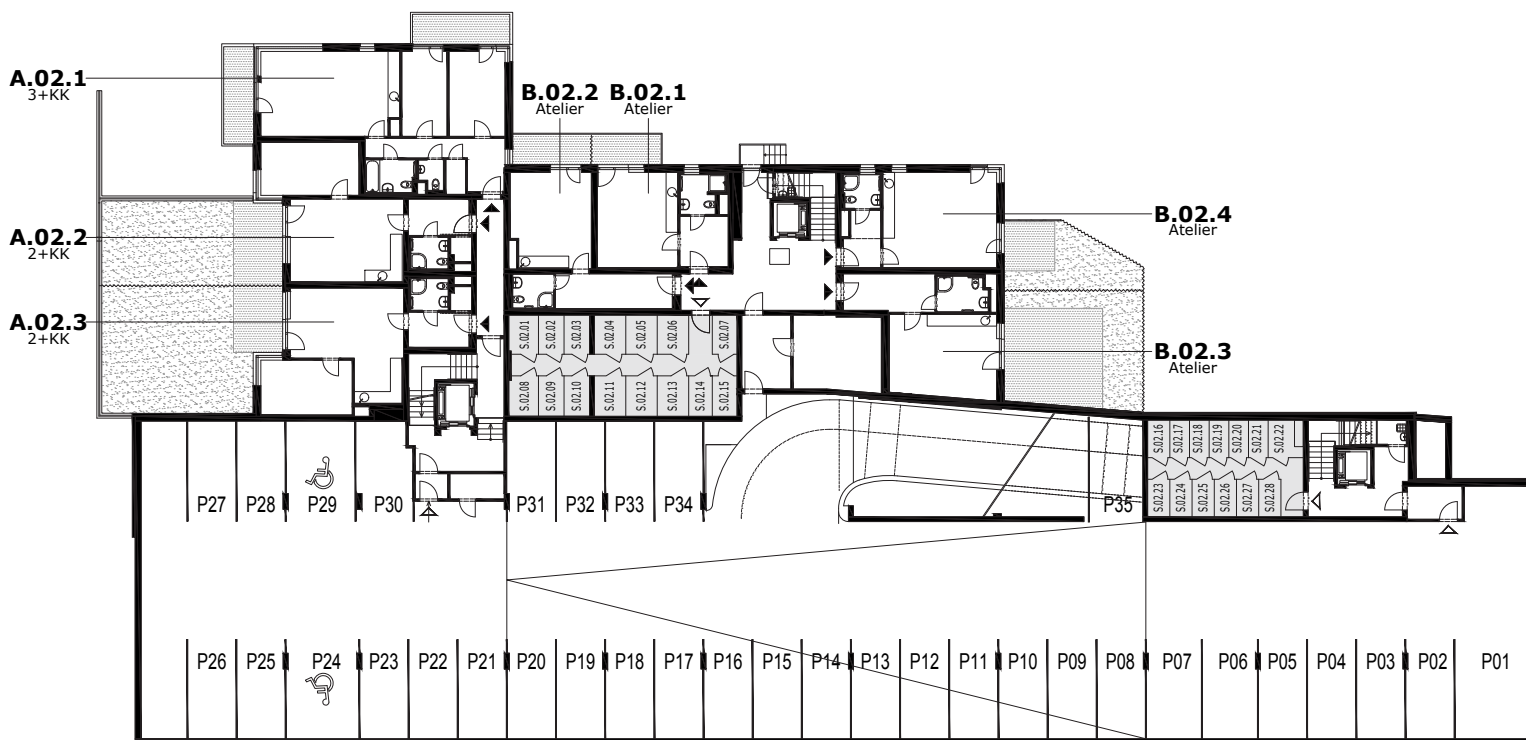

#### Prodejní centrum

**Rezidence Hadovitá**  
Metrostav Development a.s.  
Koželužská 2450/4  
180 00 Praha 8, Libeň

**Metrostav Development**

#### Infolinka: 800 26 60 60

reality@metrostavdevelopment.cz  
Realitní makléř – Hana Mrázková  
Mobil: +420 724 391 946